



****THIS DRAWING APPLIES TO ALL ALLURE RAILING LTD. DESIGNS USING: 3" x 3" POSTS, STANDARD & CLASSIC HANDRAILS, AND MAX. 42" IN HEIGHT**

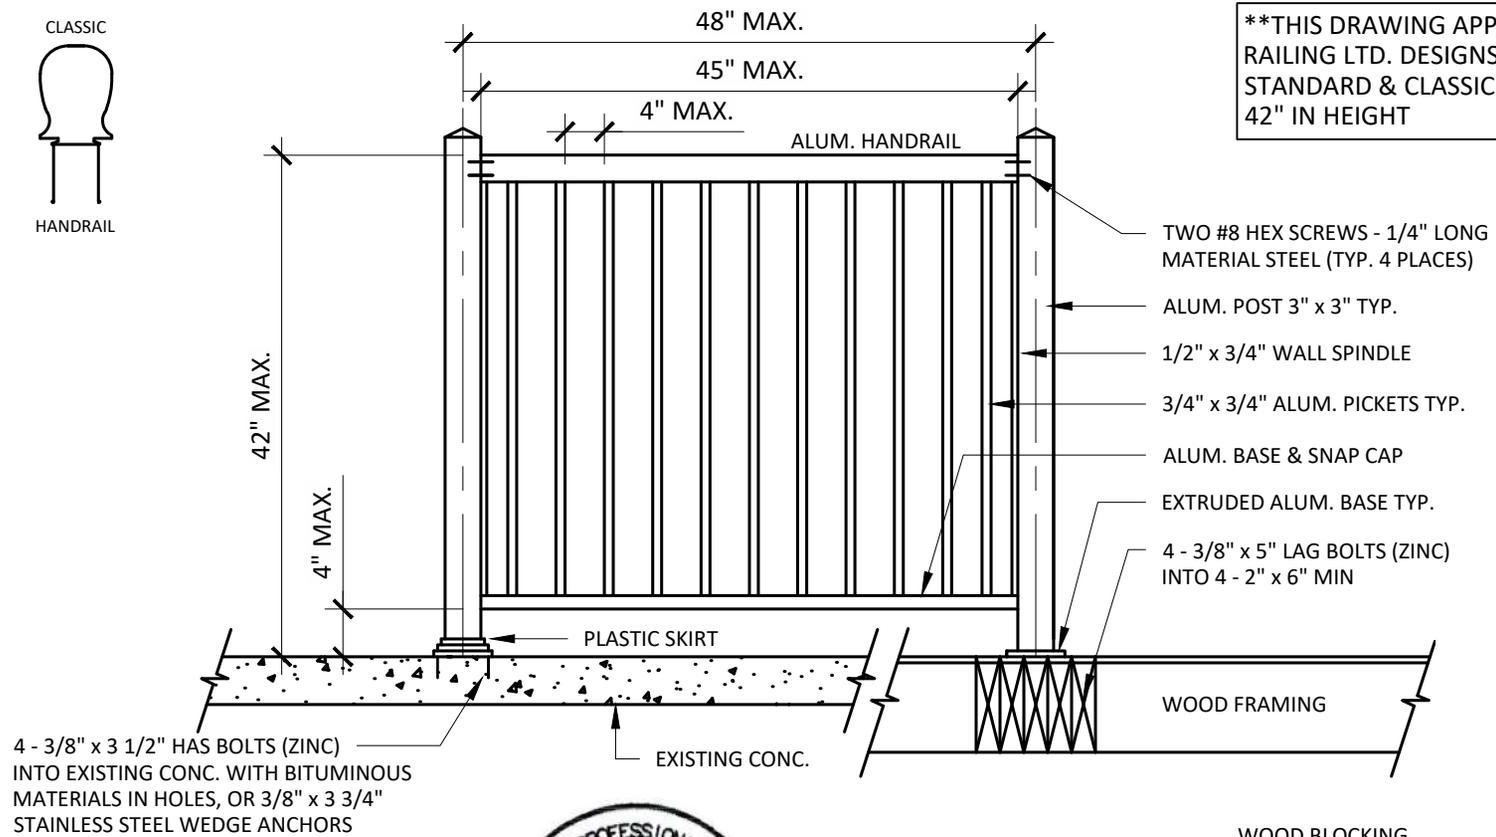

NOTES:

1. RAILING DESIGN IN ACCORDANCE WITH THE 2010 NATIONAL BUILDING CODE & THE 2012 ONTARIO BUILDING CODE & SB13, PART 9 RESIDENTIAL
2. ALL RAILING MATERIAL ALUMINUM ALLOY 6063-T5

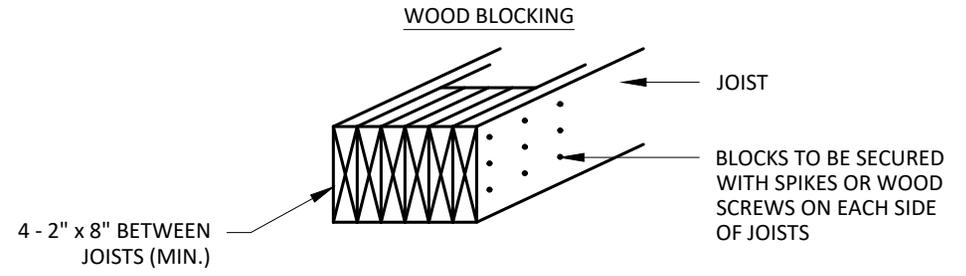

DATE: 05/02/2017	PROJECT NO.
SCALE: 3/4" = 1'-0"	DWG NO.
DRAWN:	